
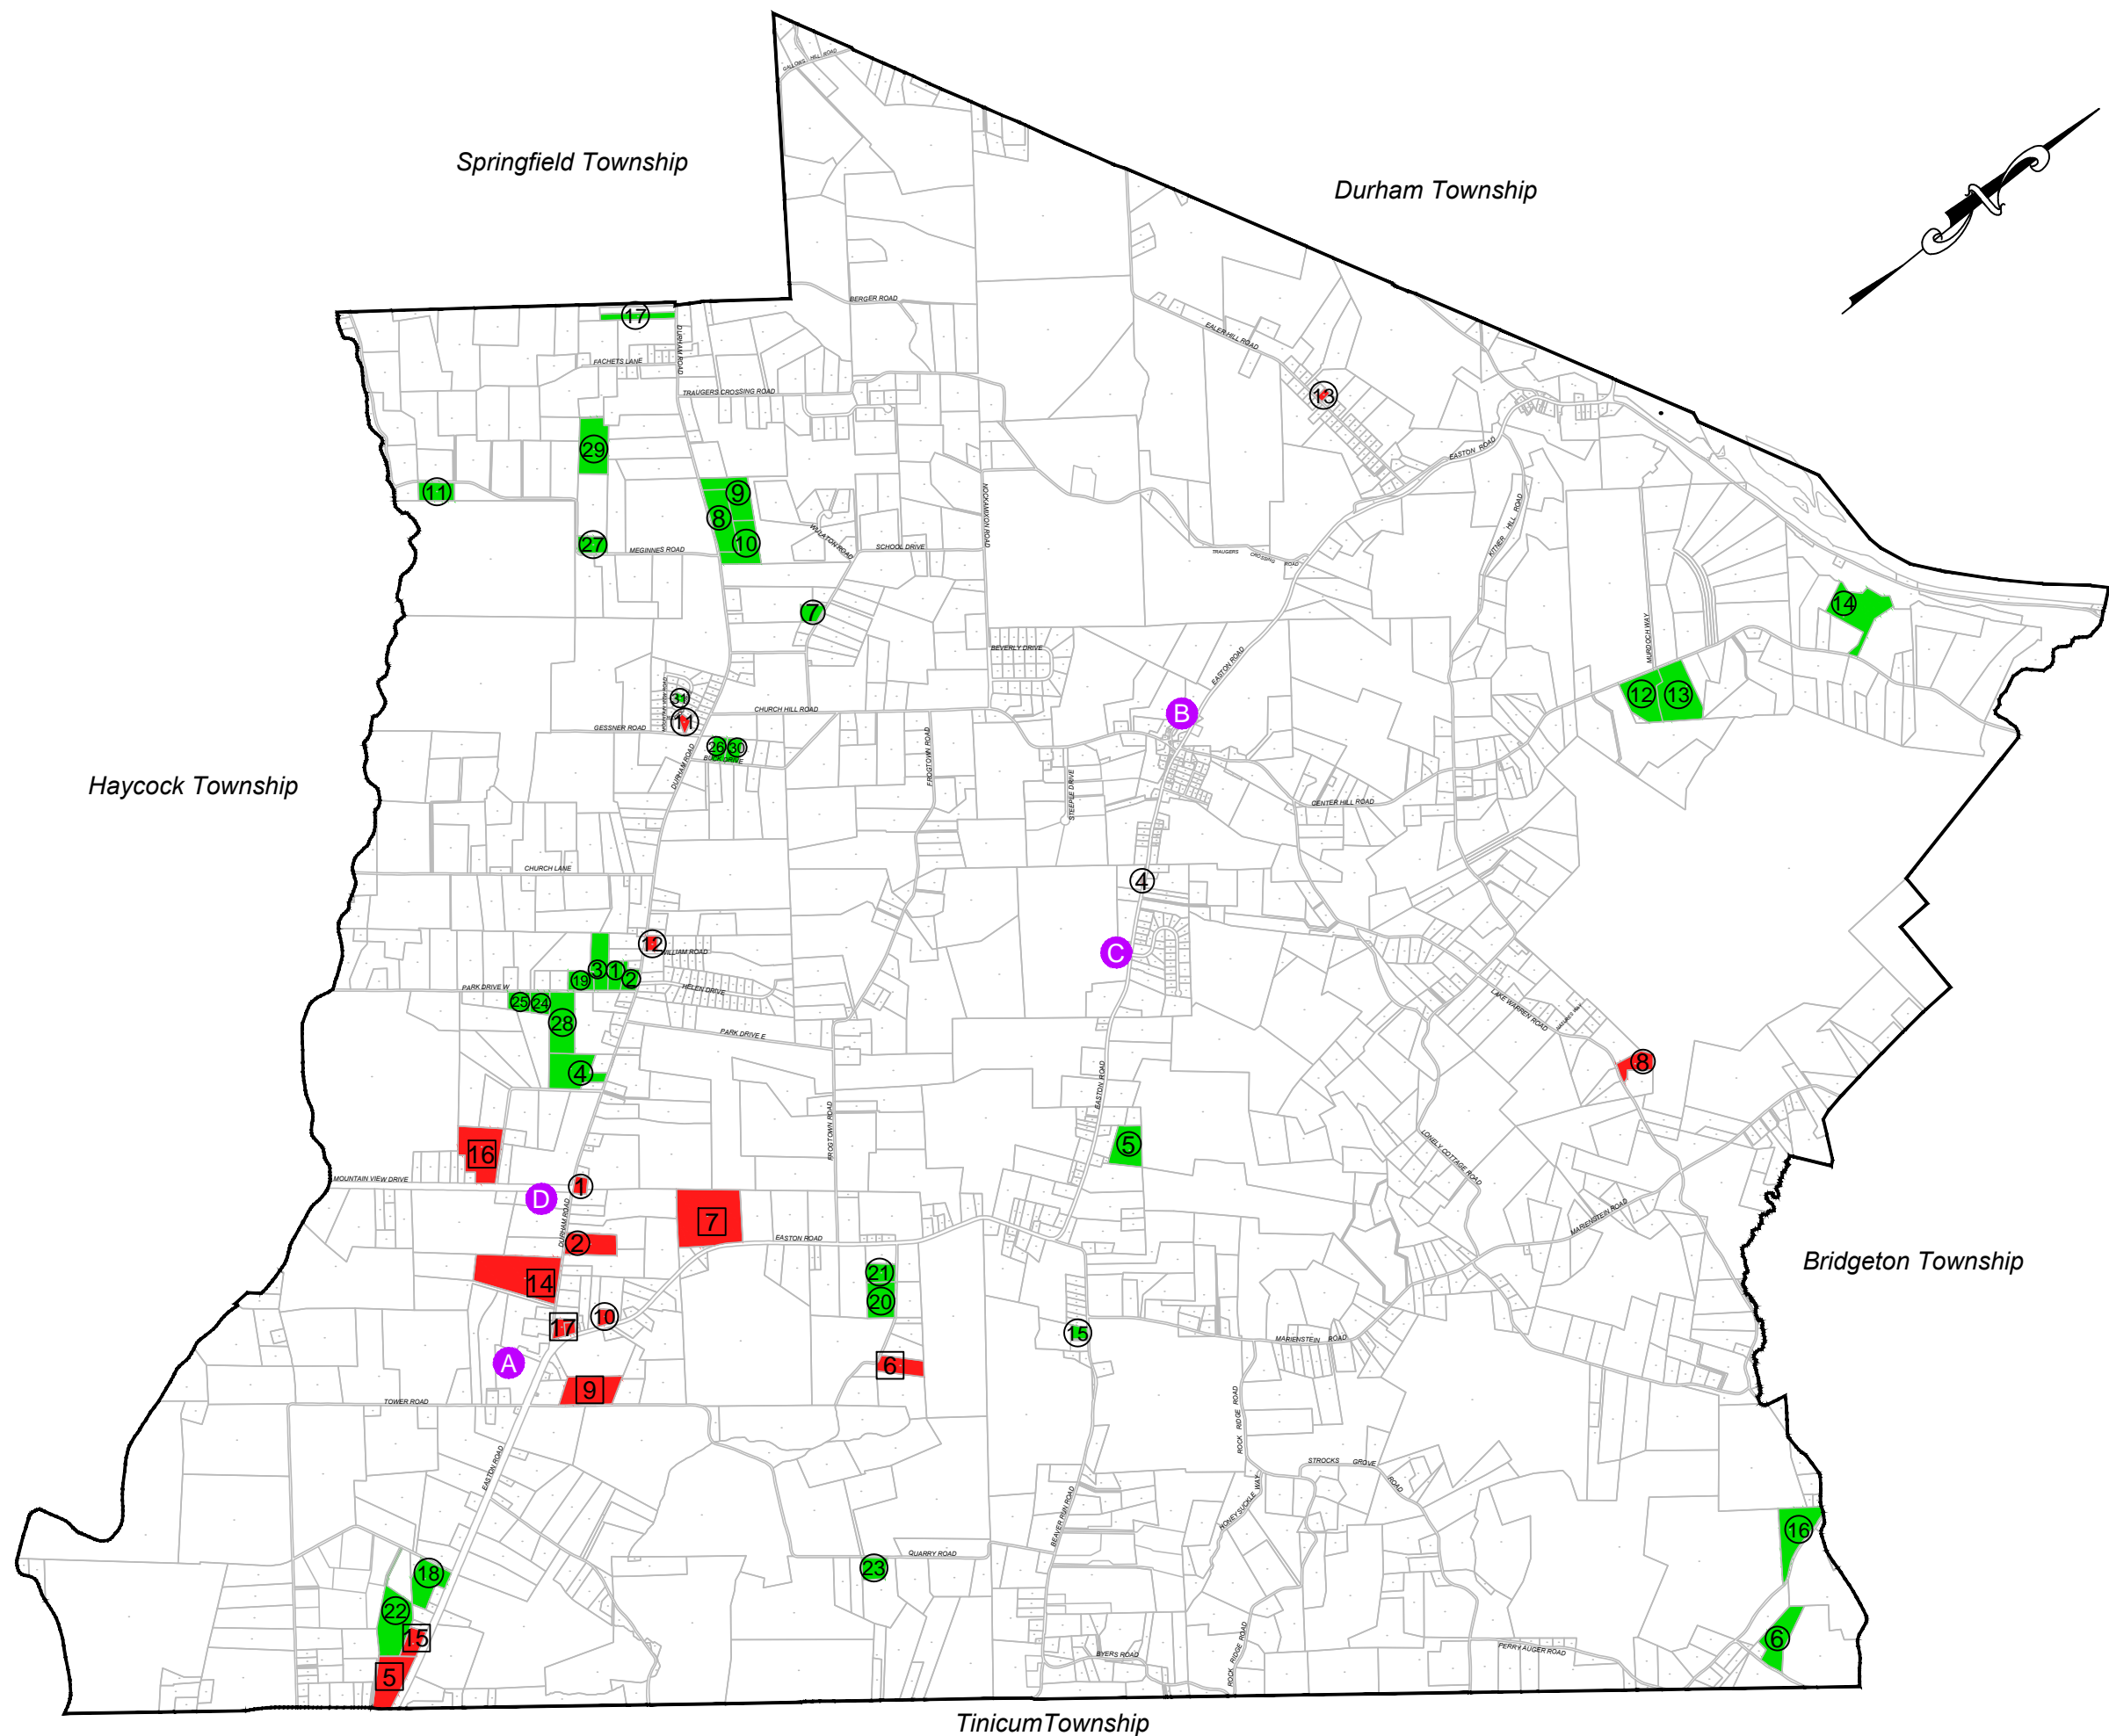


Nockamixon Township
 Sewage Facilities Plan
 - Figure 3-1 -

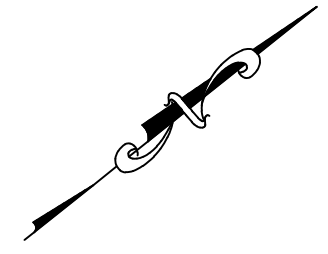

**NOCKAMIXON TOWNSHIP
 EXISTING SEWAGE FACILITIES**

- SEWAGE TREATMENT FACILITY
- HOLDING TANK
- SPRAY IRRIGATION
- ③ RESIDENTIAL USE (TYP)
- ⑦ COMMERCIAL, INDUSTRIAL USE (TYP)

C. ROBERT WYNN ASSOCIATES, INC.
 MUNICIPAL & CIVIL ENGINEERING
 211 W. Broad Street - Quakertown, Pa 18951 - Phone: 215-536-7336 - Fax: 215-536-5361

DATE OF ORIGIN	REVISED	SCALE	JOB NUMBER	SHEET
January 2009	June 9, 2010	1:2800	43-026	1 of 1