


Nockamixon Township  
 Sewage Facilities Plan  
 - Figure 4-3 -

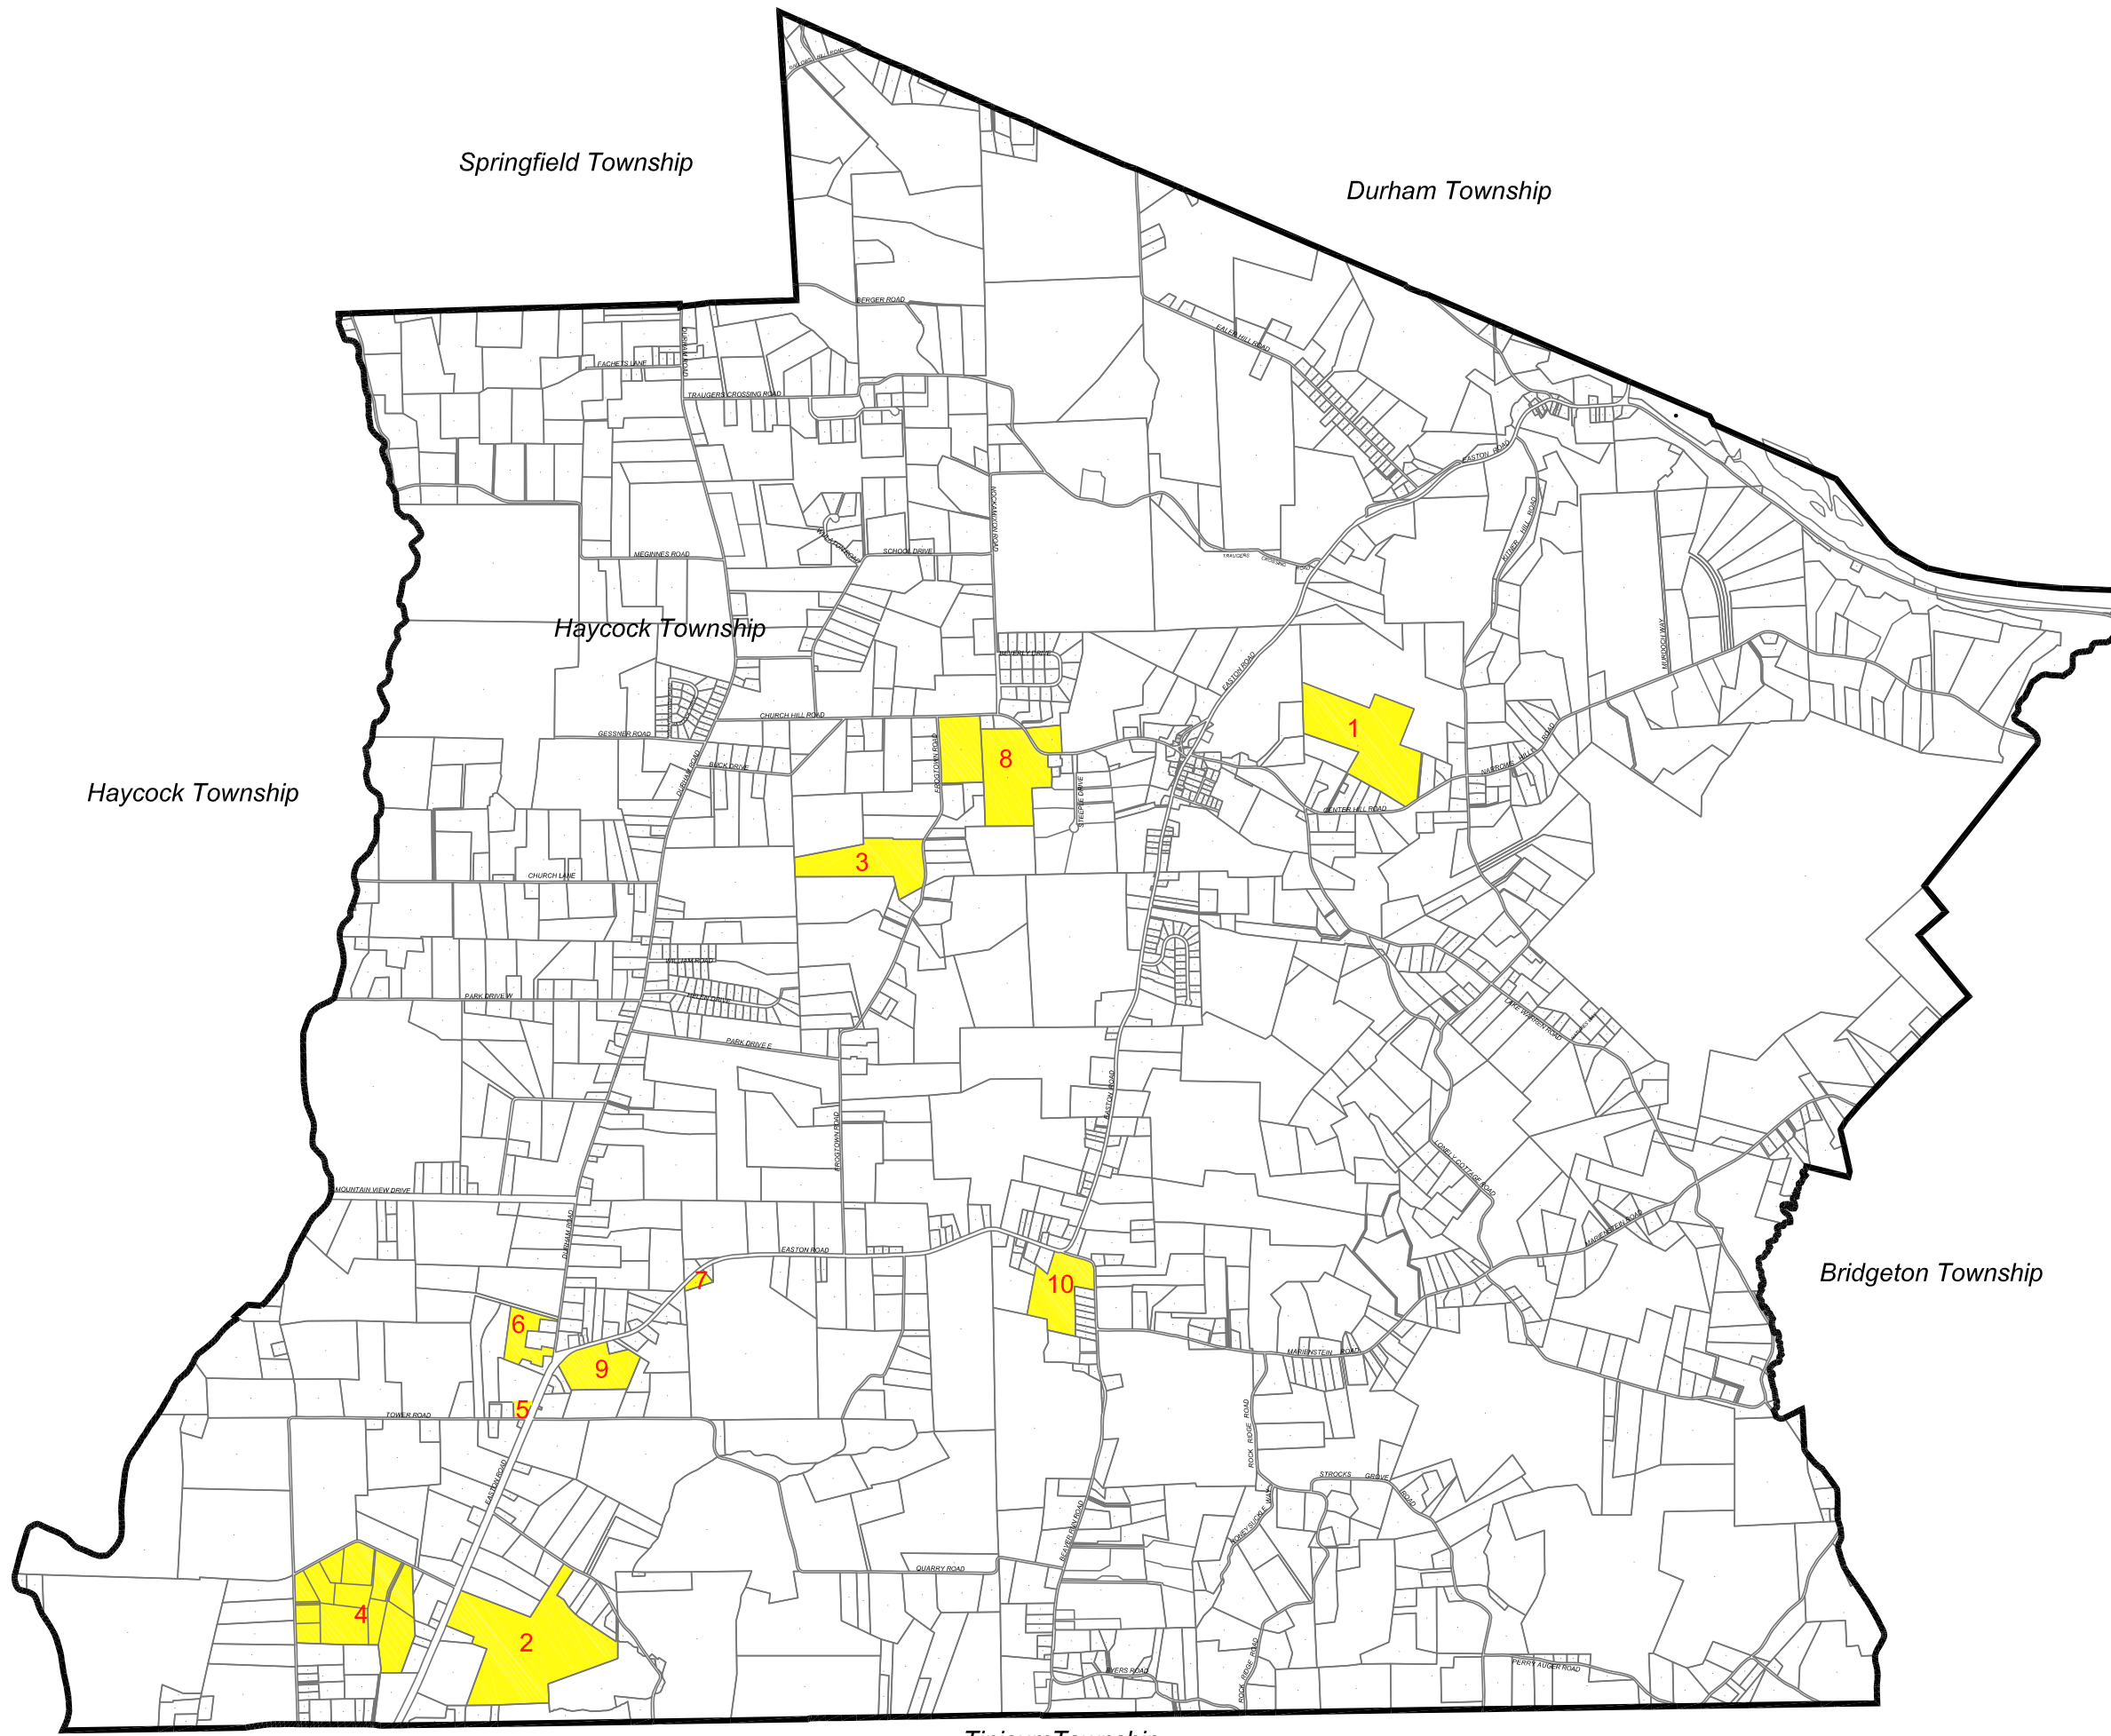

PROPOSED  
 DEVELOPMENTS

**C. ROBERT WYNN ASSOCIATES, INC.**  
 MUNICIPAL & CIVIL ENGINEERING  
 211 W. Broad Street - Quakertown, Pa 18951 - Phone: 215-536-7338 - Fax: 215-536-5361

DATE OF ORIGIN January 2009	REVISED	SCALE 1:2800	JOB NUMBER 43-026	SHEET 1 of 1
--------------------------------	---------	-----------------	----------------------	-----------------