
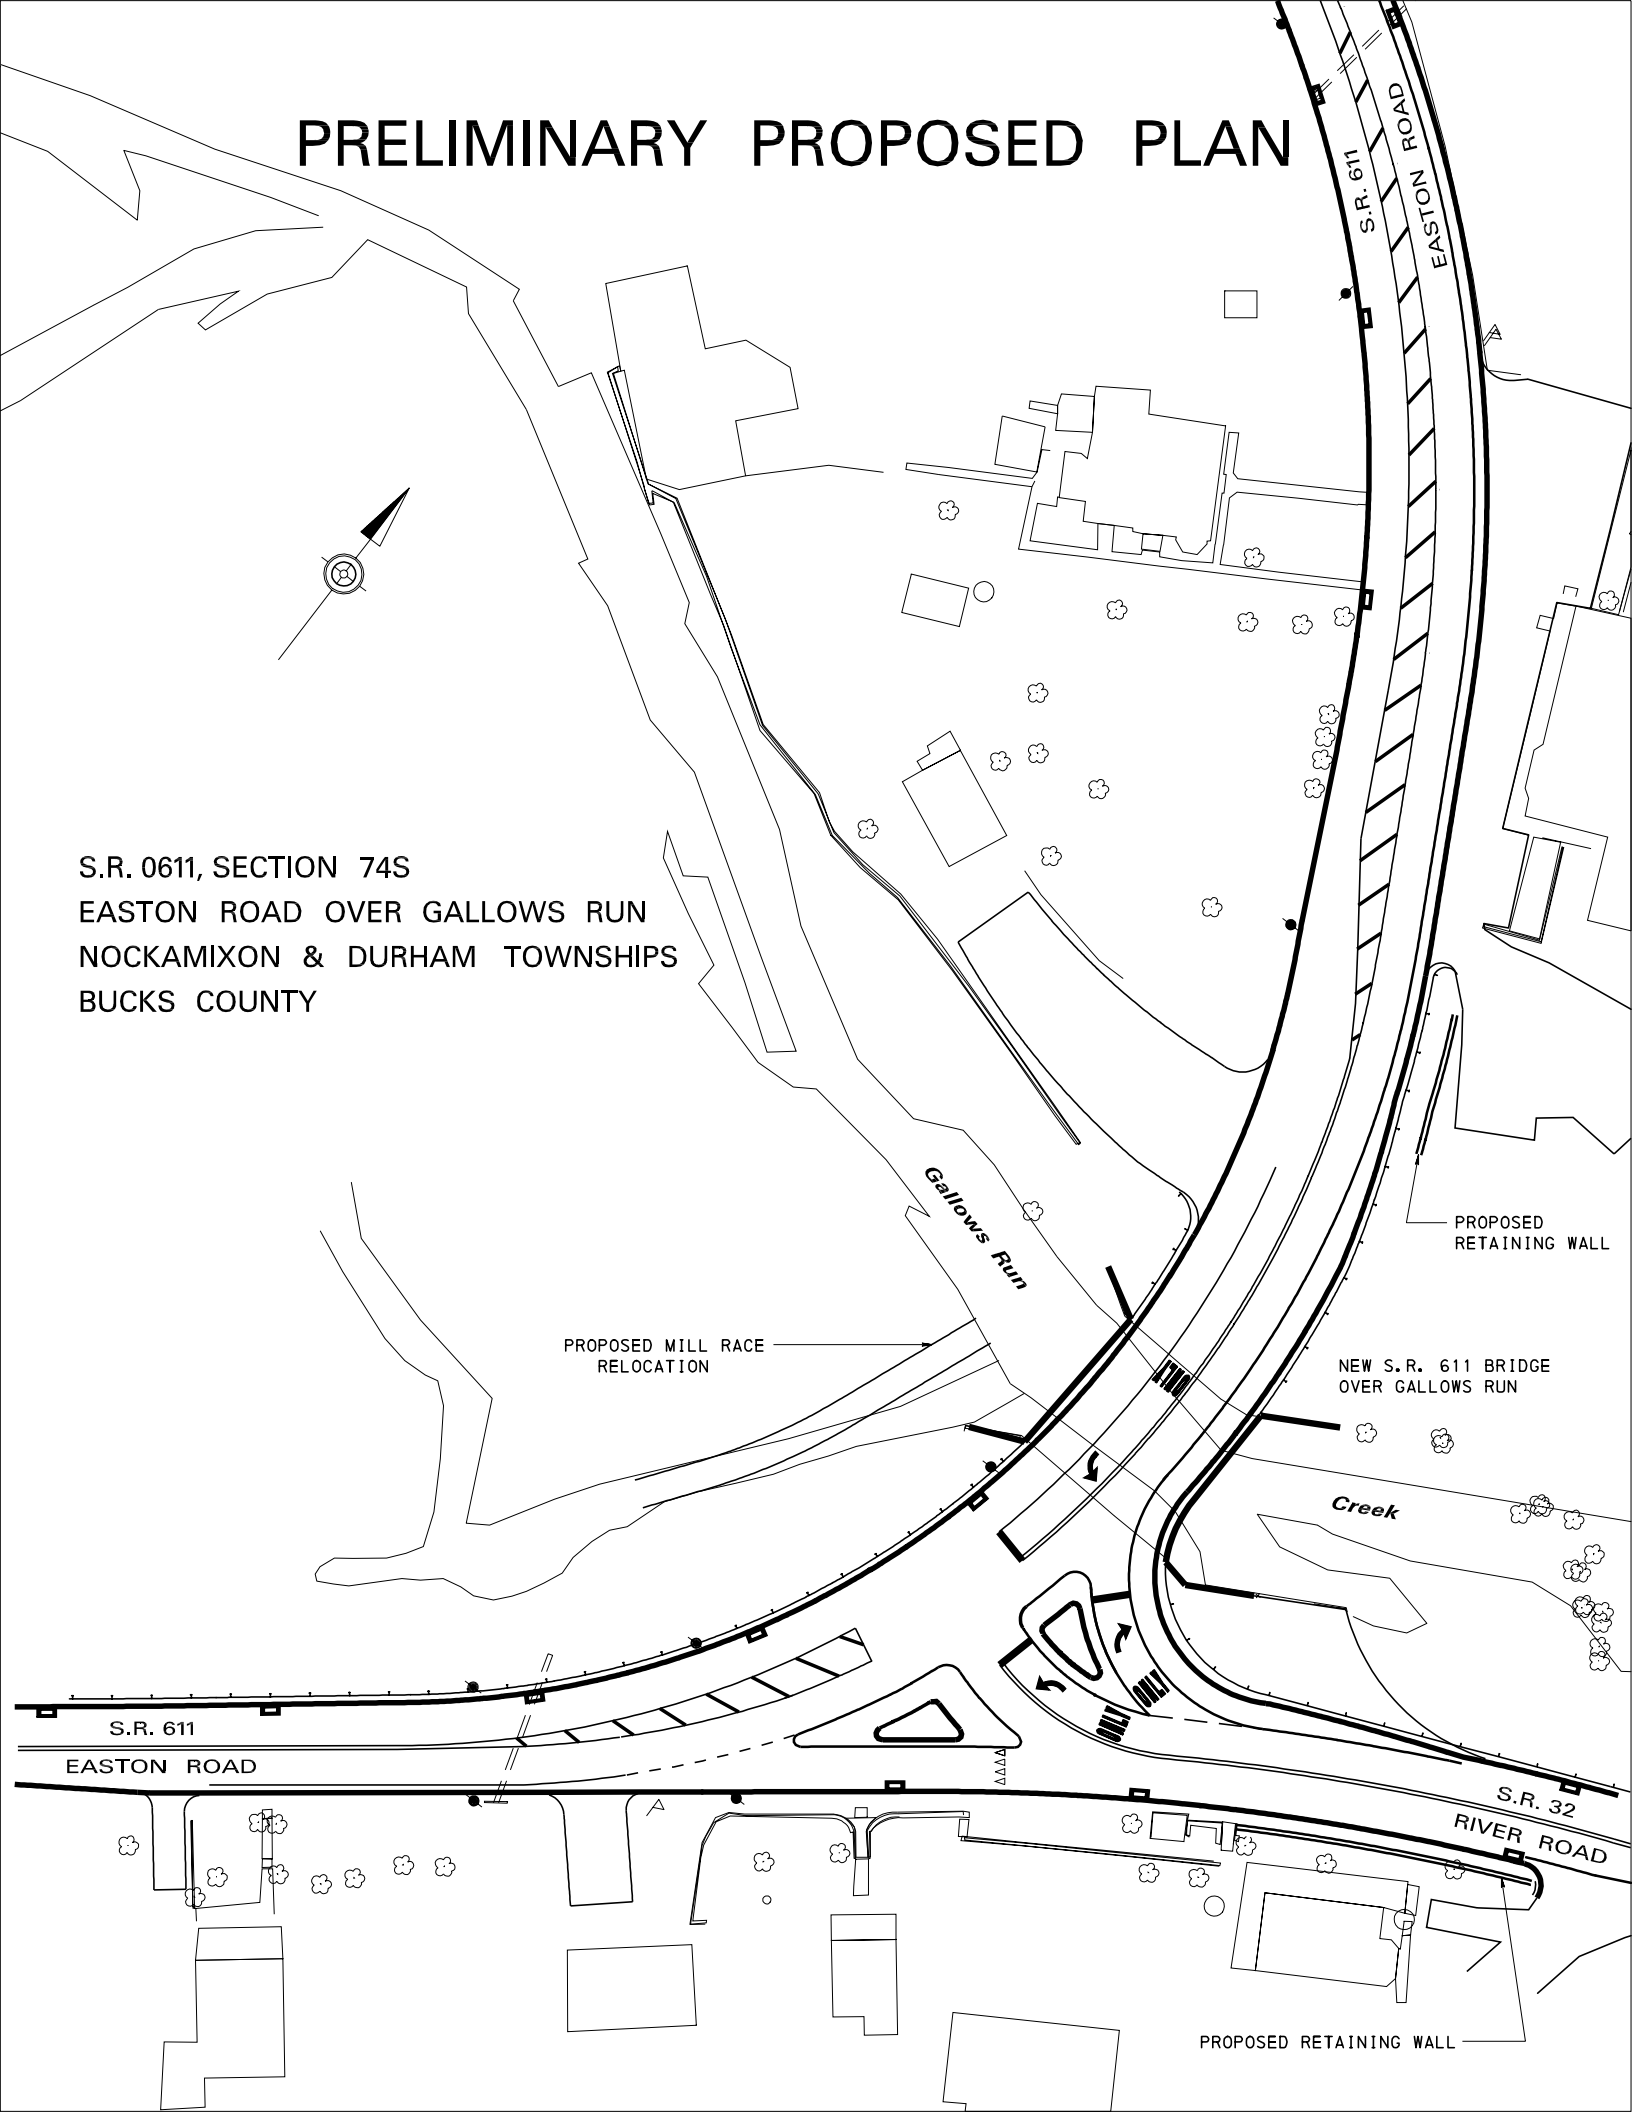


PRELIMINARY PROPOSED PLAN

S.R. 0611, SECTION 74S
EASTON ROAD OVER GALLOWS RUN
NOCKAMIXON & DURHAM TOWNSHIPS
BUCKS COUNTY

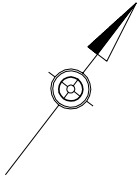

PROPOSED RETAINING WALL

NEW S.R. 611 BRIDGE
OVER GALLOWS RUN

PROPOSED MILL RACE
RELOCATION

Gallops Run

Creek

S.R. 611

EASTON ROAD

S.R. 32
RIVER ROAD

PROPOSED RETAINING WALL